


MUNICIPALITY KISHANGANJ
WARD NO- 05
MOUZA KHAGRA
THANA NO- 57
TOUZI NO -7
PARGANA SURJAPUR
THANA KISHANGANJ
DISTRICT KISHANGANJ
SCHAL ICM= 10 METER

R.S KHATA NO- 364
R.S PLOT NO- 1111,1112,1113,
1121
M.S KHATA NO- 730
M.S PLOT NO- 763,753,754,755

SCHEDULE-

Plotting

Plot No.-	Kattha	Dhur	Dhurki
1.	2	0	0
2.	2	0	0
3.	2	0	0
4.	2	0	0
5.	2	0	0
6.	3	0	0
7.	2	16	0
8.	2	4	0
9.	2	0	0
10.	2	0	0
11.	2	0	0
12.	2	0	0
13.	2	7	0
14.	4	0	0
15.	4	3	0
16.	1	13	0
17.	1	10	0
18.	2	0	0
19.	2	0	0
Total Area- 43		13	0
Private Road- 6		7	0
Grand Total- 50		0	0

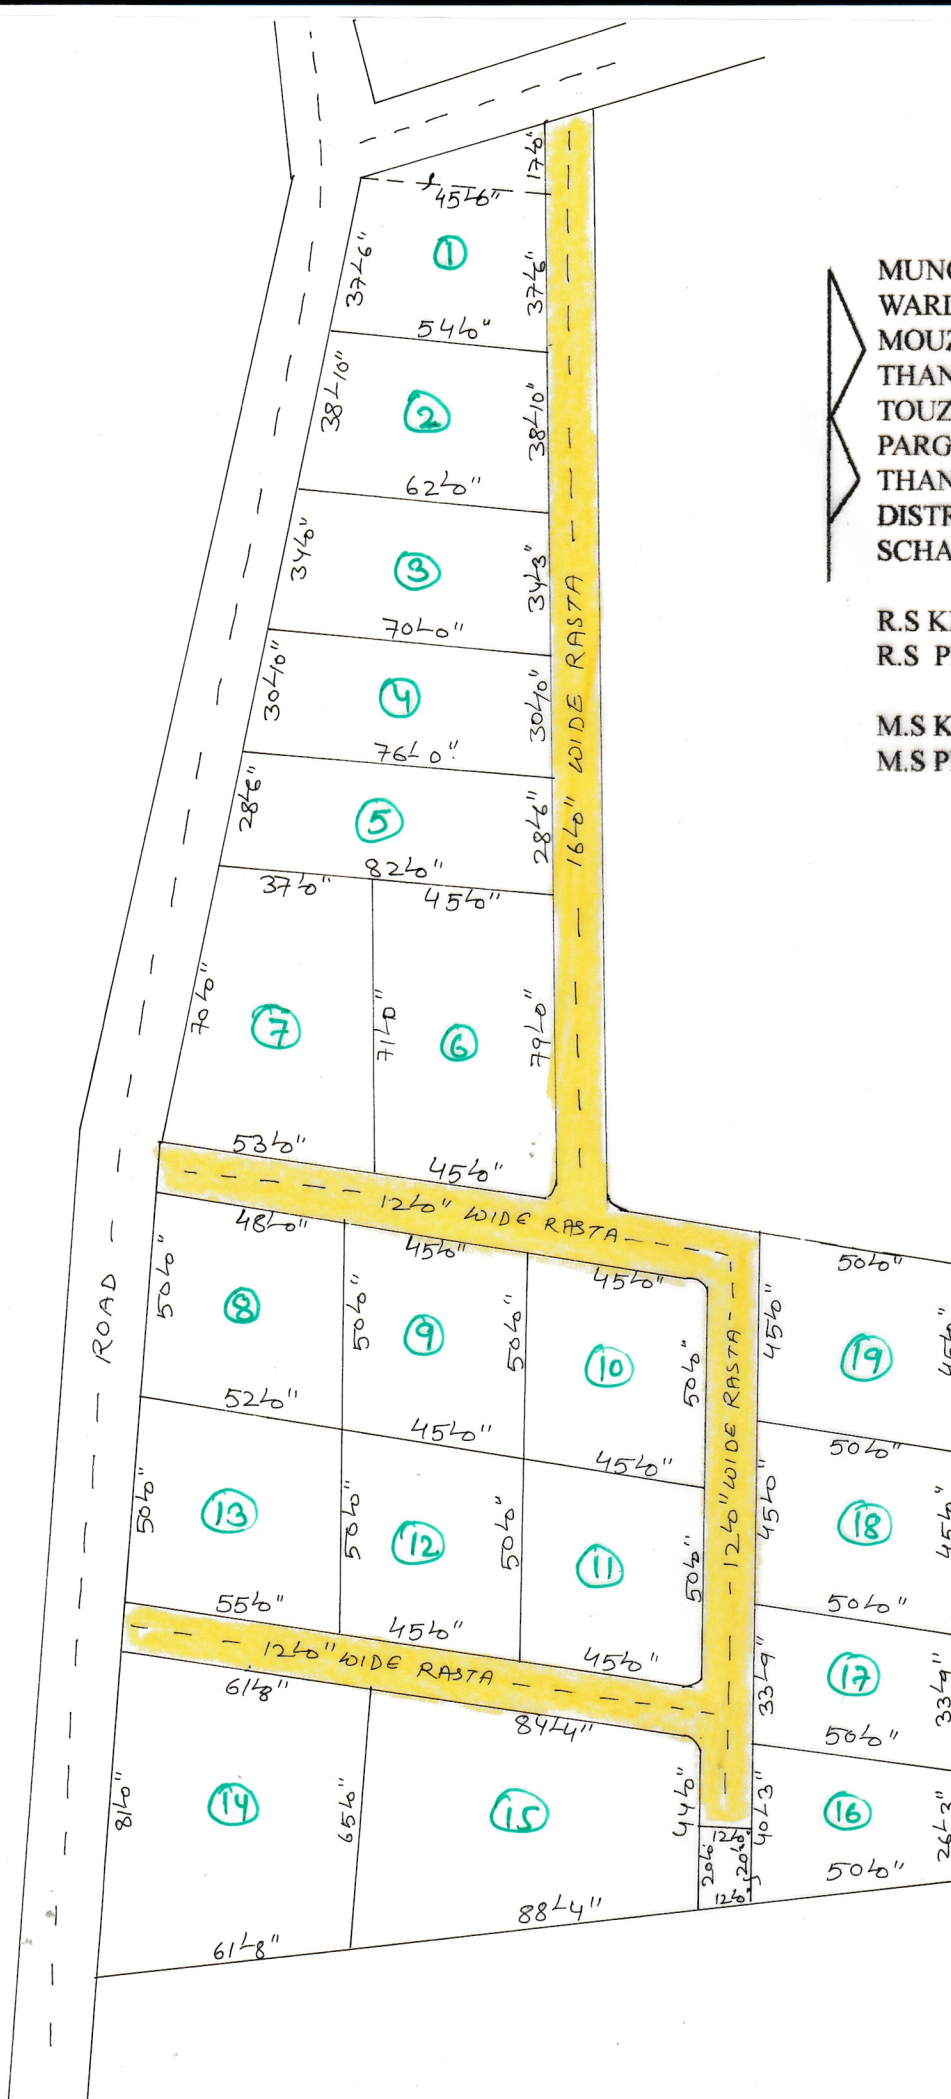

भु-मापक का हस्ताक्षर